


PLANIMETRIA UFFICIO ALBAUO S.A.
 scala 1:50

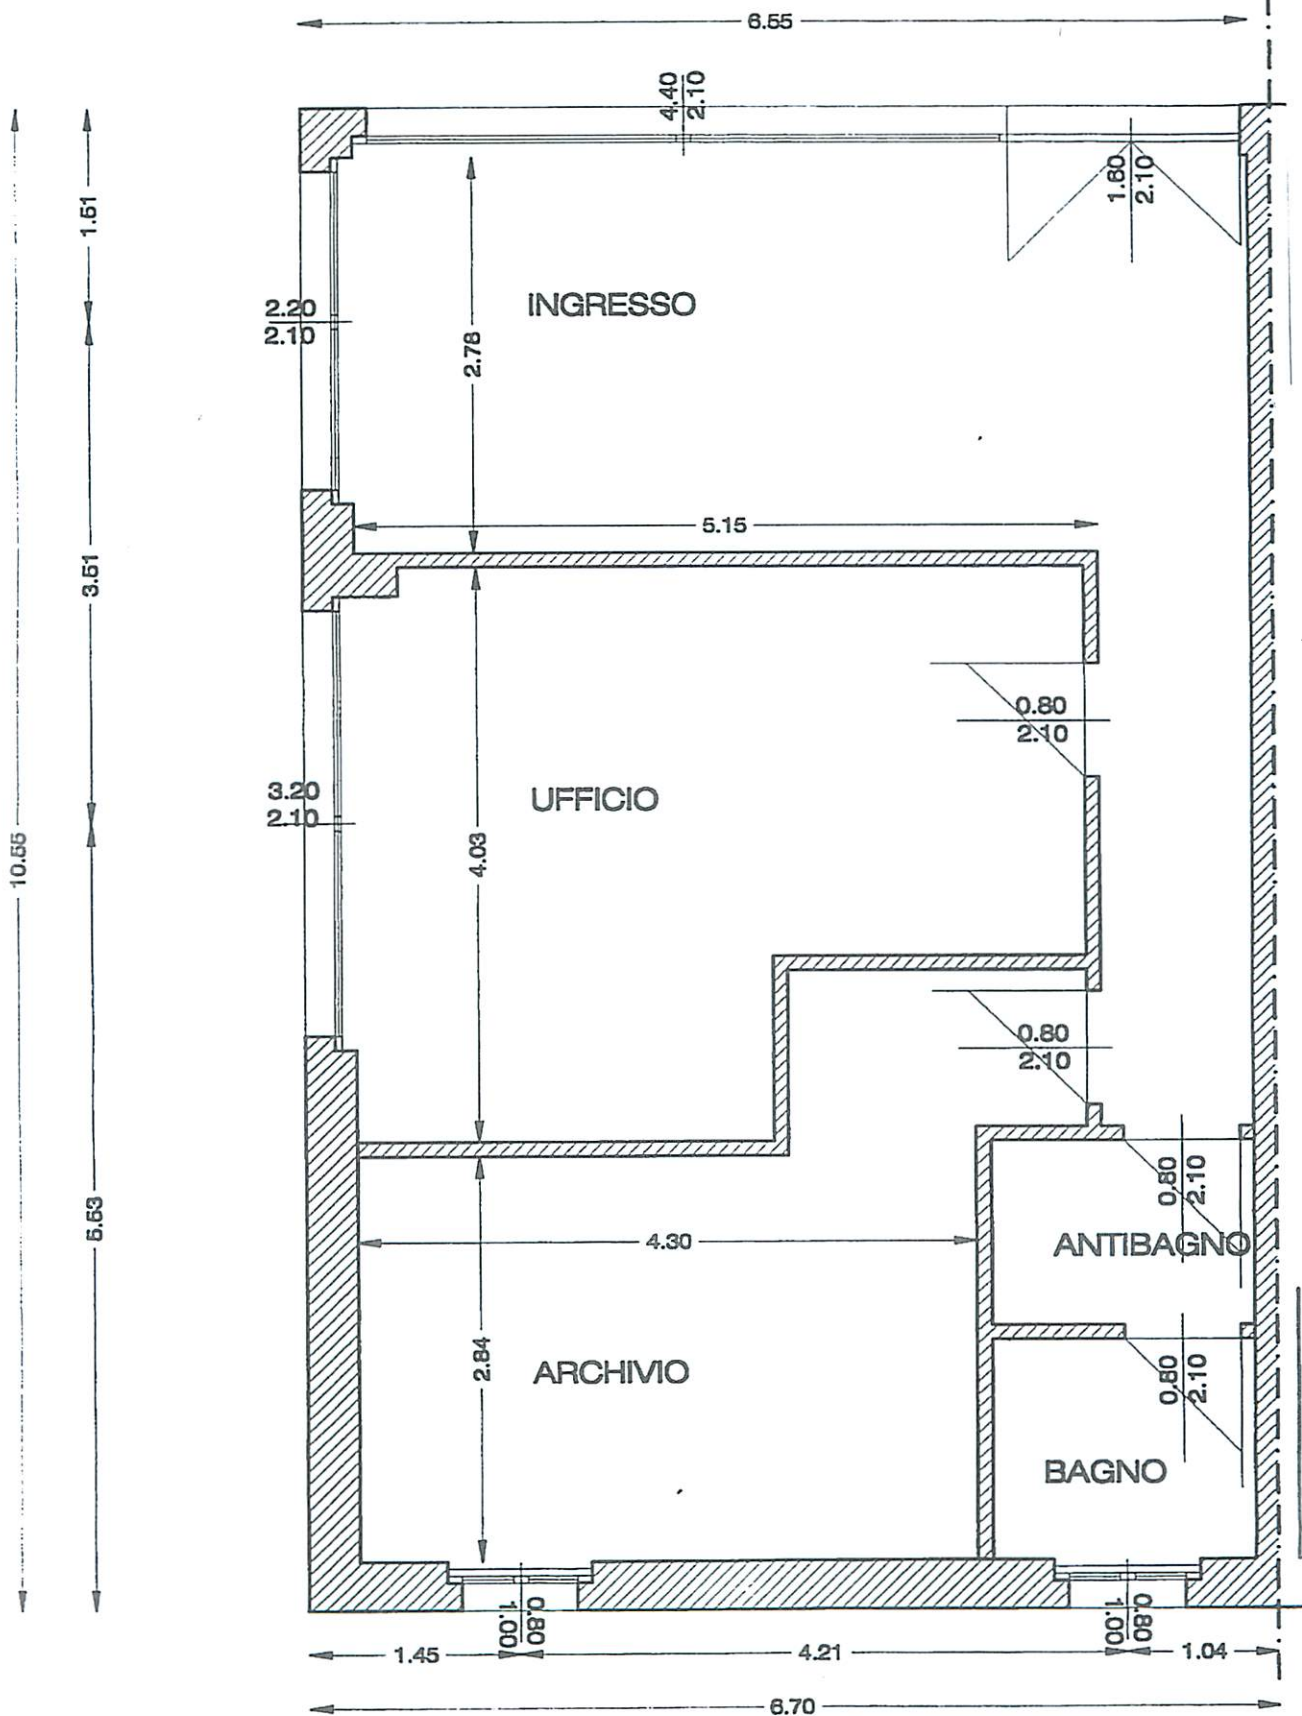

$10.55 \times 6.70 = 70.69$ mq misure utili
 $40.35 : 2 = 20.17$ mq superf. parti comuni
 Sup. totale 90.86 mq